
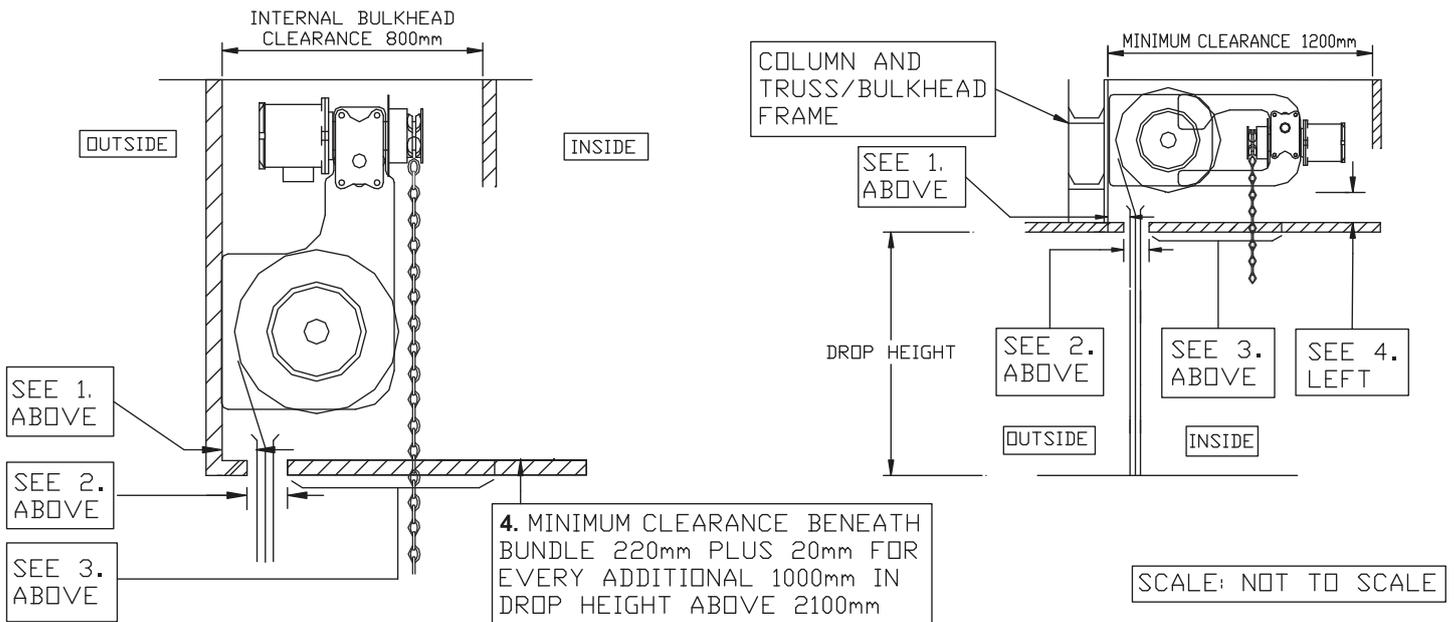


OPERATIONAL CLEARANCE TO SUIT

- ALUMINIUM - SECURITY ROLLER GRILLES
- ALUMINIUM - CLEARVISION ROLLER SHUTTERS
- ALUMINIUM - SERIES2 ROLLER SHUTTERS

SERIES 3 MOTORISED SHUTTERS SUGGESTED BULKHEAD DETAILS & OPERATIONAL CLEARANCES

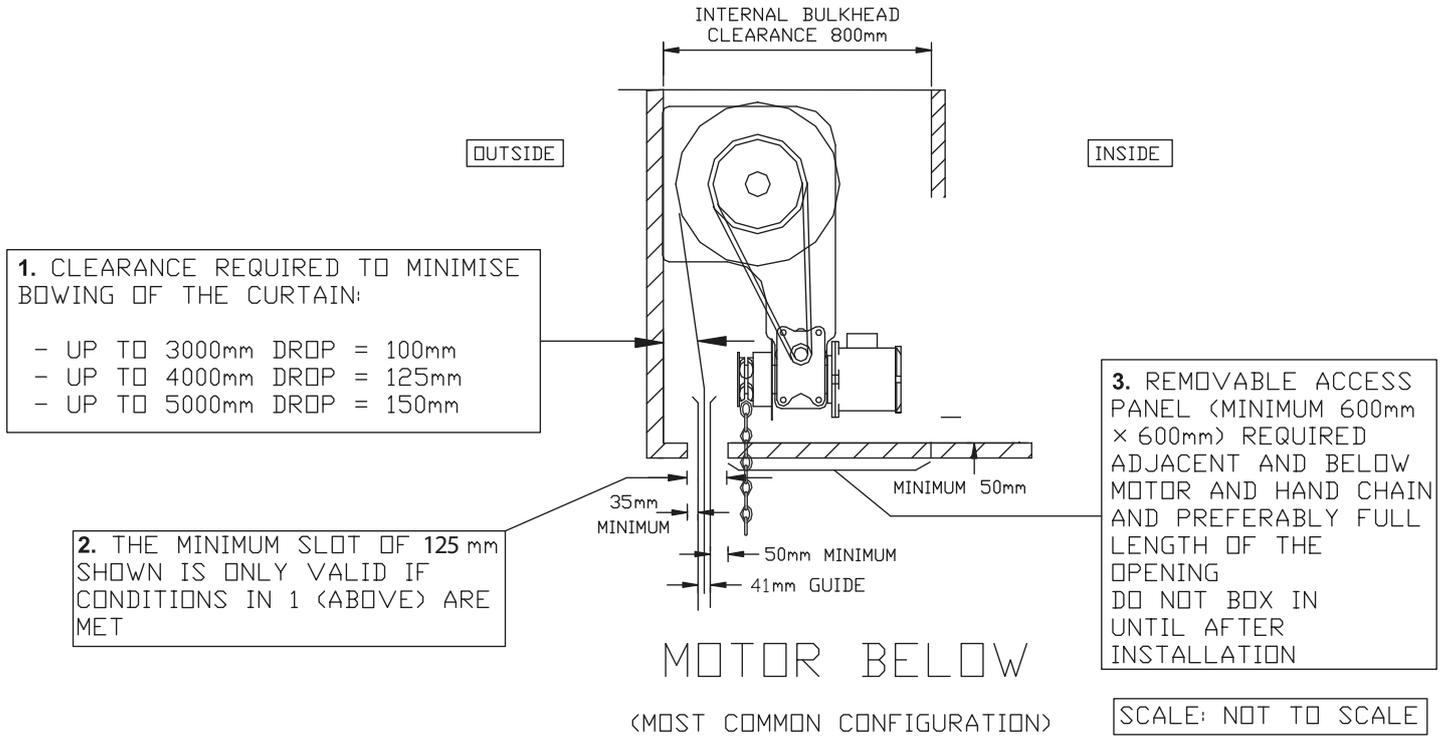

KRGS HAS A CONTINUOUS PROGRAM OF PRODUCT DEVELOPMENT AND RESERVES THE RIGHT TO CHANGE SPECIFICATIONS AT ANY TIME WITHOUT NOTICE

- PLEASE NOTE:
1. KRGS SHUTTERS MUST BE INSTALLED TO STRUCTURAL SUPPORTS
i.e. RHS STEEL POSTS, CORE FILLED MASONRY, TILT UP CONCRETE PANELS
 2. ALL STRUCTURAL SUPPORTS FOR BRACKETS AND SIDE GUIDES TO BE PROVIDED BY OTHERS