


OPERATIONAL CLEARANCE TO SUIT

- ALUMINIUM - SECURITY ROLLER GRILLES
- ALUMINIUM - CLEARVISION ROLLER SHUTTERS
- ALUMINIUM - SERIES2 ROLLER SHUTTERS

SUGGESTED BULKHEAD DETAIL WHEN A FIXED OR REMOVABLE CENTRE MULLION IS INCORPORATED IN THE SHOPFRONT MANUAL OPERATION ONLY (ADDITIONAL CLEARANCE REQUIRED IF MOTORISED)

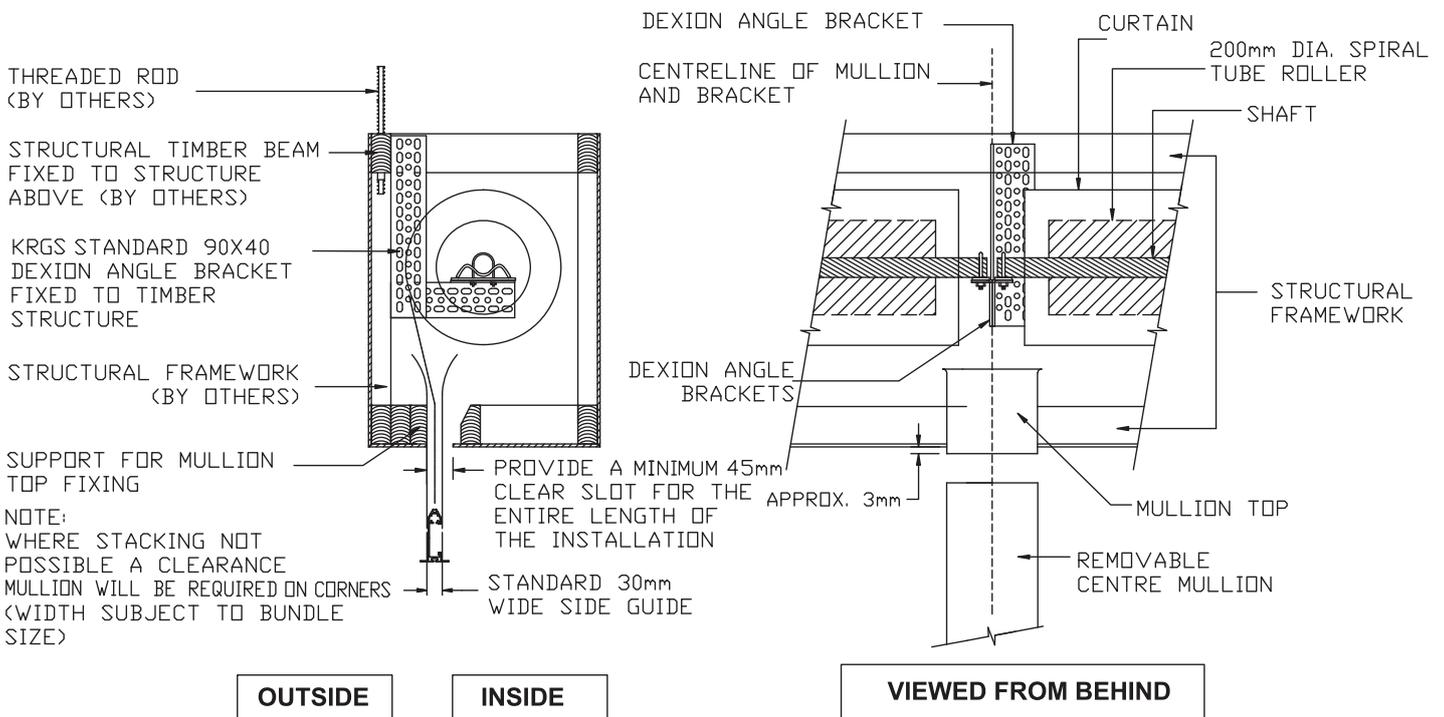

BACK OF GUIDE TO BACK OF GUIDE



FRONT OF GUIDE TO FRONT OF GUIDE



SCALE: NOT TO SCALE

SIDE GUIDE

CENTRE MULLION OR
SIDE MULLION



If door is to be motorized removable mullions or removable guides are not acceptable.

KRGS HAS A CONTINUOUS PROGRAM OF PRODUCT DEVELOPMENT AND RESERVES THE RIGHT TO CHANGE SPECIFICATIONS AT ANY TIME WITHOUT NOTICE

- PLEASE NOTE:
1. KRGS SHUTTERS MUST BE INSTALLED TO STRUCTURAL SUPPORTS
i.e. RHS STEEL POSTS, CORE FILLED MASONRY, TILT UP CONCRETE PANELS
 2. ALL STRUCTURAL SUPPORTS FOR BRACKETS AND SIDE GUIDES TO BE PROVIDED BY OTHERS