


### SERIES 3 MOTORISED SHUTTERS SUGGESTED PLAN DETAILS AND BULKHEAD CLEARANCES

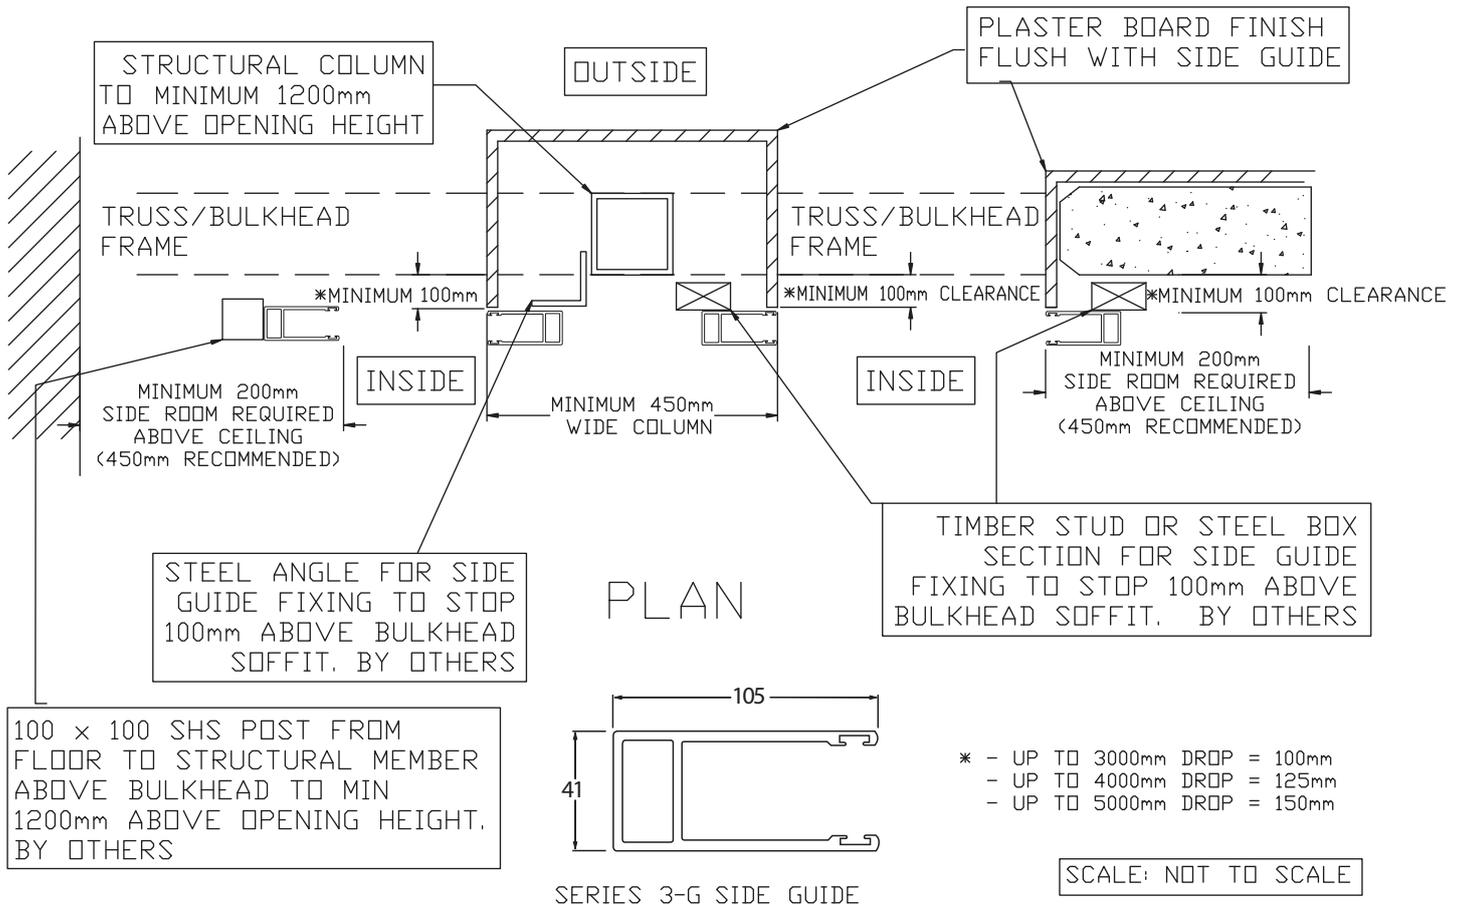

Refer	KRGS TYPICAL DIMENSIONS REQUIRED FOR VARIOUS DROPS										
Diagrams (Sheet 5)	Drop Height	1800	2100	2400	2700	3000	3300	3600	3900	4200	4500
1	Bundle Dia	360	370	380	390	400	410	420	430	440	450
1	Min Vertical Clearance Motor Below (mm) - A	860	885	890	895	900	905	910	915	920	925
2	Min Vertical Clearance Motor Above (mm) - B	1200	1200	1200	1200	1200	1200	1200	1200	1200	1200
3	Min Vertical Clearance Motor Behind (mm) - C	680	690	700	710	720	730	740	750	760	770
	Min Total Horizontal Internal Bulkhead Clearance Required	Refer to Sheet 5 Drawings for Operational Clearances									

KRGS HAS A CONTINUOUS PROGRAM OF PRODUCT DEVELOPMENT AND RESERVES THE RIGHT TO CHANGE SPECIFICATIONS AT ANY TIME WITHOUT NOTICE

- PLEASE NOTE:
1. KRGS SHUTTERS MUST BE INSTALLED TO STRUCTURAL SUPPORTS  
i.e. RHS STEEL POSTS, CORE FILLED MASONRY, TILT UP CONCRETE PANELS
  2. ALL STRUCTURAL SUPPORTS FOR BRACKETS AND SIDE GUIDES TO BE PROVIDED BY OTHERS